

CITY OF SEDRO-WOOLLEY JAMESON ARTERIAL IMPROVEMENTS TYPICAL ROADWAY SECTIONS

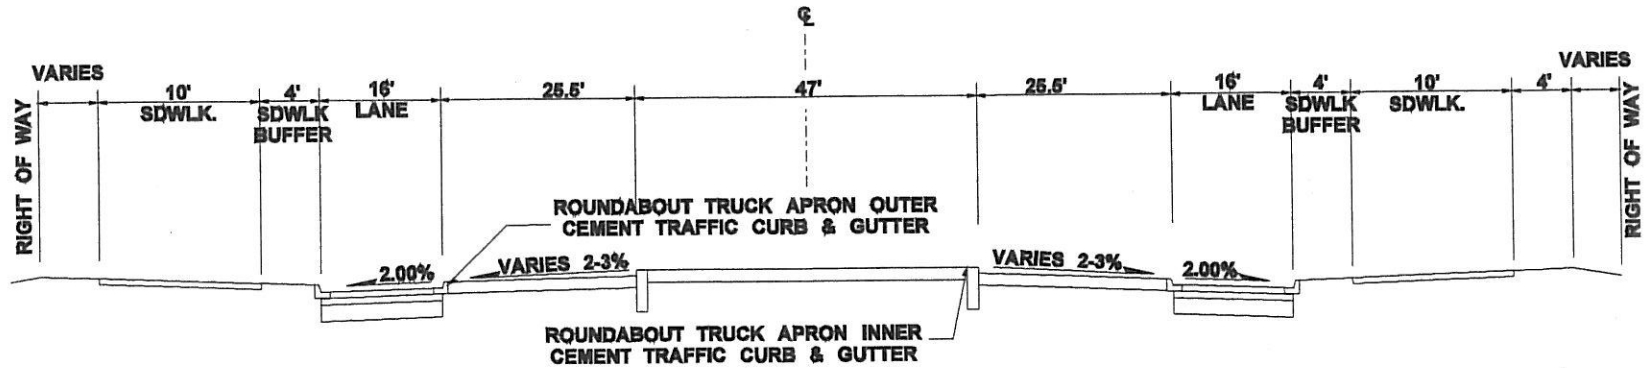


EXHIBIT 1

**SR 9 / JAMESON STREET / RHODES ROAD ROUNDABOUT
 N.T.S.**

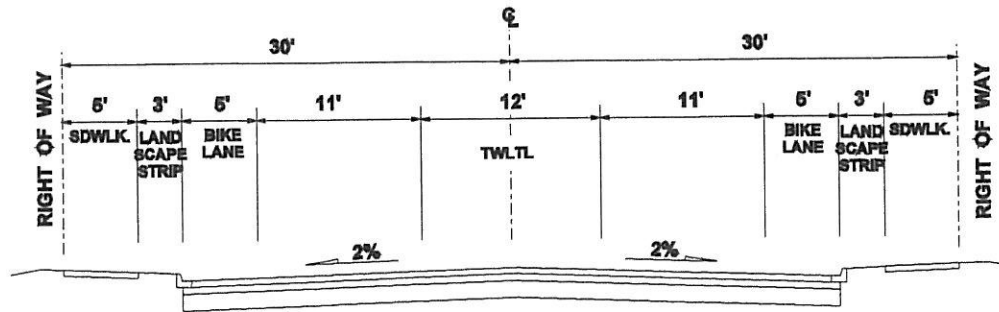


EXHIBIT 2

**JAMESON STREET
 N.T.S.**